



GROSS SQUARE FEET = 846 S.F. MAIN FLOOR
 GROSS SQUARE FEET = 846 S.F. LOWER FLOOR

TOTAL GROSS SQUARE FEET = 1,692 S.F. BOTH FLOORS

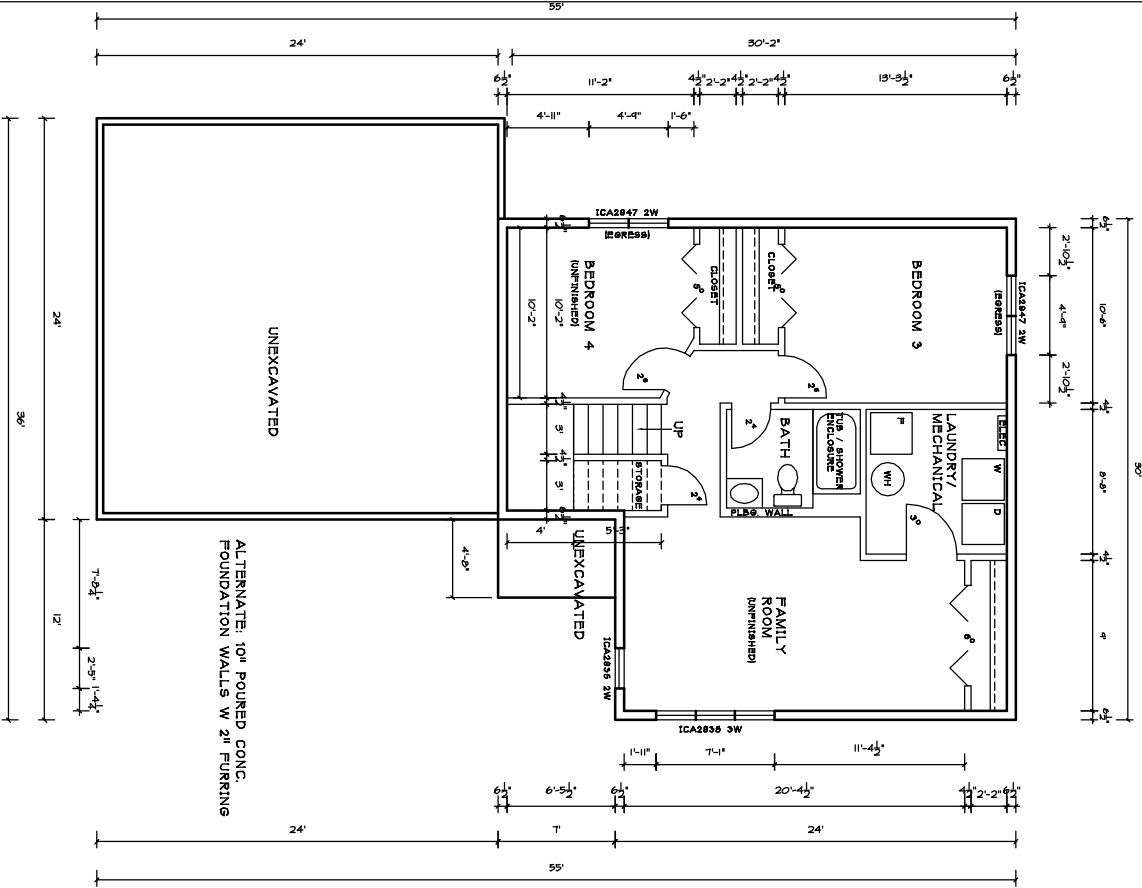

LOWER FLOOR PLAN
 Scale: 1/8" = 1'-0"

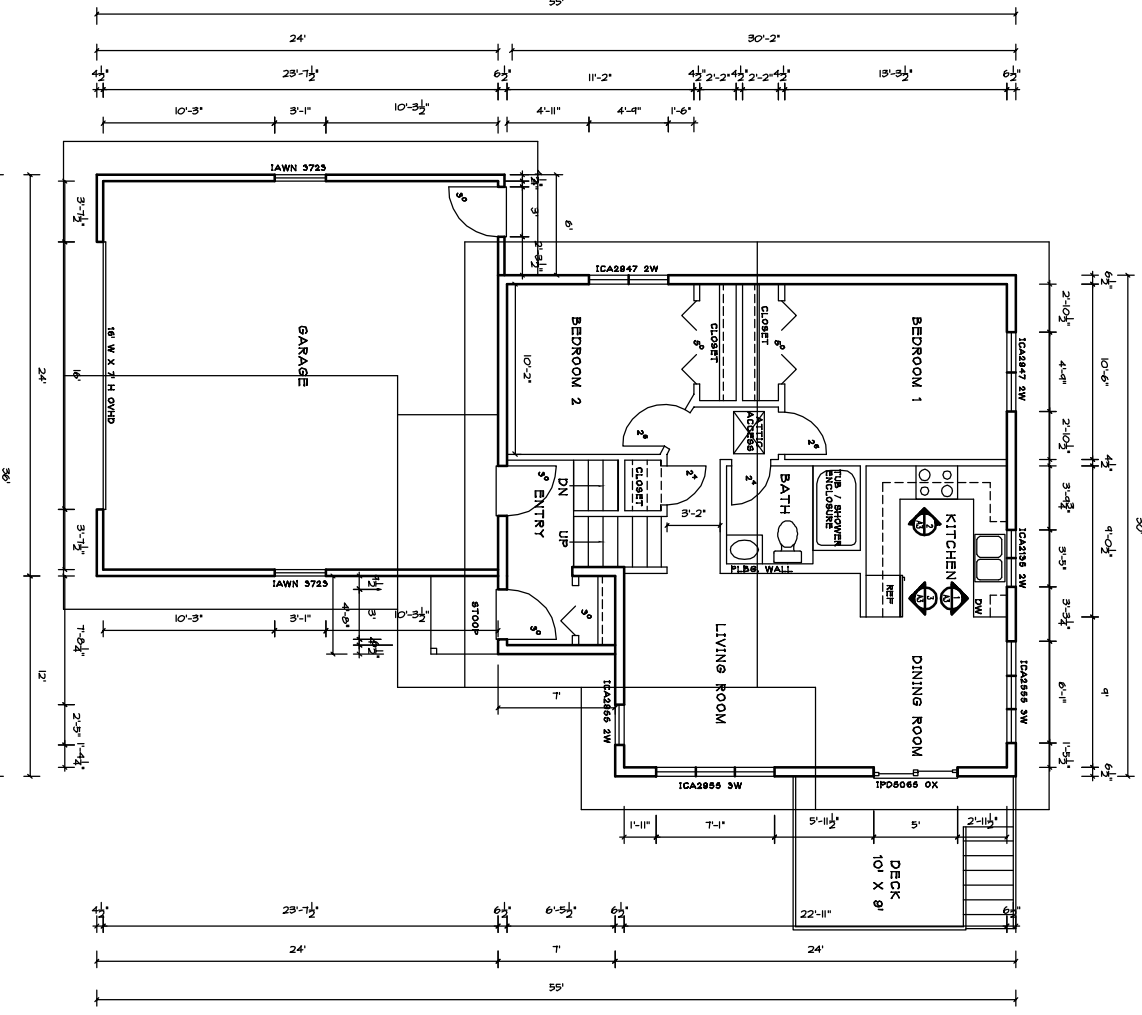


MAIN FLOOR PLAN
 Scale: 1/8" = 1'-0"

LUCACHICK ARCHITECTURE, INC.
 88 S.W. SEVEN COURT, SUITE 88 - BEND, OR, 97001
 MAIL: P.O. BOX 218 - BEND, OR, 97001
 PHONE: (531) 788-3508 FAX: (531) 788-0407
 E-MAIL: lka@arch@pulsar.rr.com


NOTE:
 THE STATE OF MINNESOTA REQUIRES THAT ARCHITECTS CAN NOT SIZE STRUCTURAL MEMBERS, DESIGN MECHANICAL OR ELECTRICAL SYSTEMS. THESE DESIGNS MUST BE DONE BY A STRUCTURAL ENGINEER REGISTERED IN THE STATE, A LICENSED CONTRACTOR, OR CERTIFIED ELECTRICAL OR MECHANICAL DESIGNER.

BELTRAMI COUNTY HRA
 125 WALBORG ICWC
 LOWER & MAIN FLOOR PLAN


DATE PLOTTED:
 24 JUN 05 PDL
 07 JUL 06 PDL
 08 AUG 07 PDL

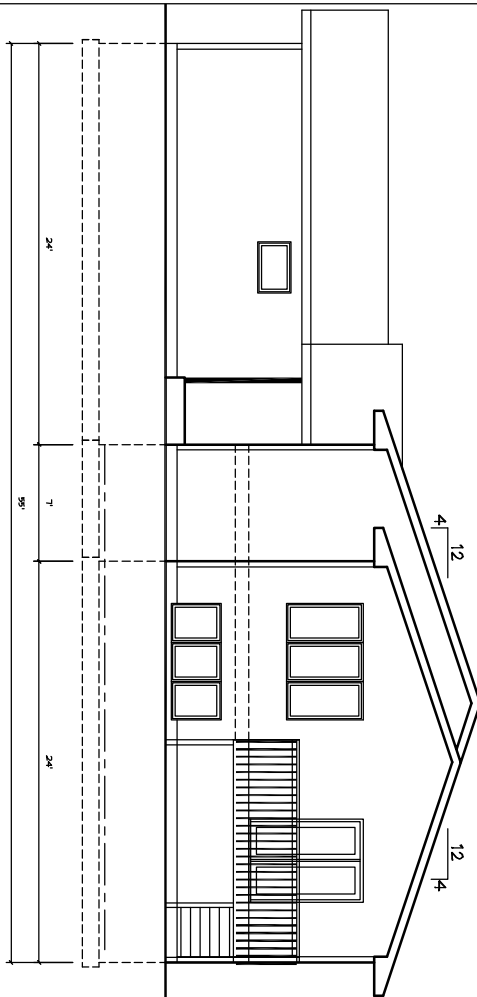


NORTH ELEVATION
Scale: 1/8" = 1'-0"

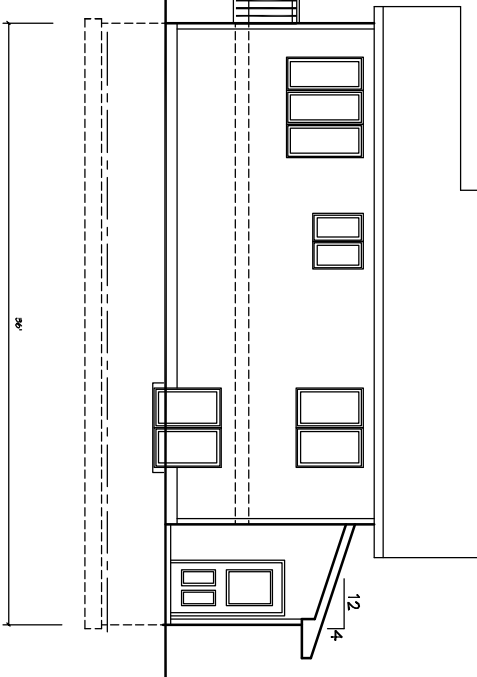

WEST ELEVATION
Scale: 1/8" = 1'-0"

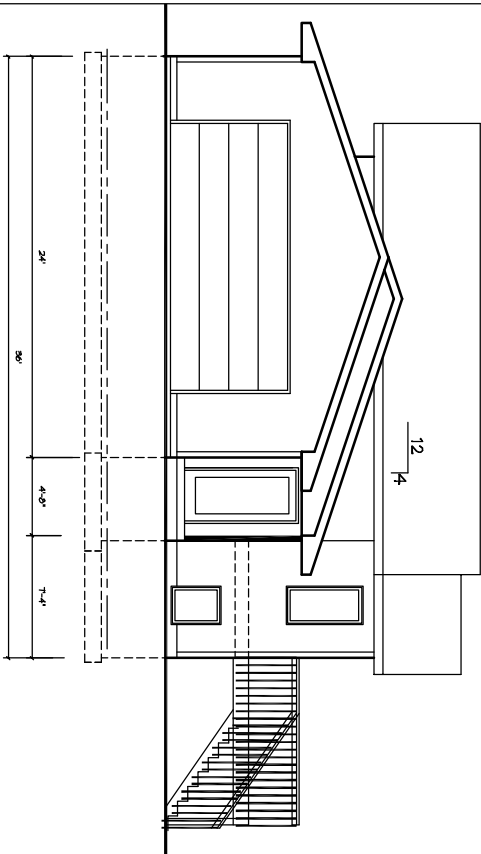

EAST ELEVATION
Scale: 1/8" = 1'-0"

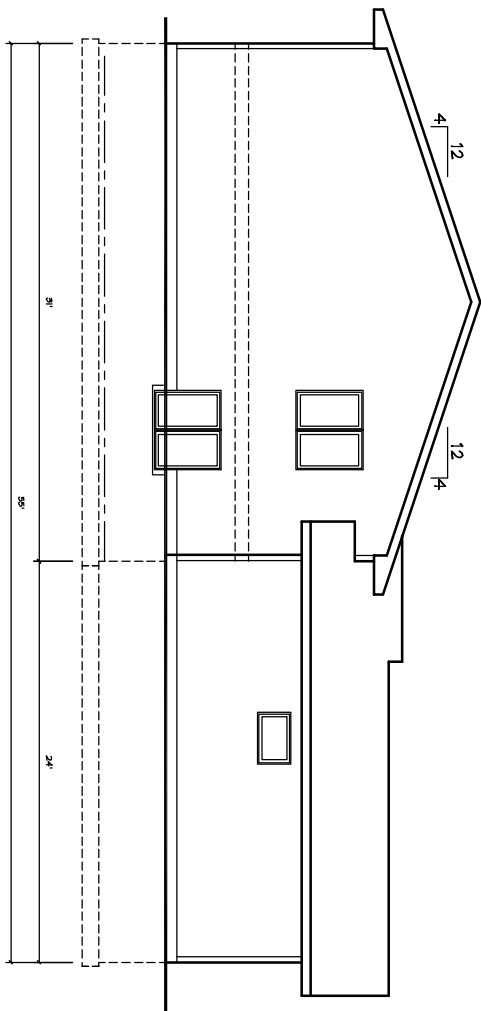

SOUTH ELEVATION
Scale: 1/8" = 1'-0"

D:\0TEMP\HHDC 2006\ICWC\2006\Walborg 207,125,105.dwg, 2/12/2007 8:52:35 AM, pdfFactory

BELTRAMI COUNTY HRA
125 WALBORG ICWC

24 JUN 08 PDL
07 JUL 08 PDL

DATE PLOTTED:

NOTE:
THE STATE OF MINNESOTA REQUIRES THAT ARCHITECTS CAN NOT SIZE STRUCTURAL MEMBERS, DESIGN MECHANICAL OR ELECTRICAL SYSTEMS. THESE DESIGNS MUST BE DONE BY A STRUCTURAL ENGINEER REGISTERED IN THE STATE, A LICENSED CONTRACTOR, OR CERTIFIED ELECTRICAL OR MECHANICAL DESIGNER.

LUCACHICK ARCHITECTURE, INC.
481 MAIN SEVEN COURT, SUITE 88 - BEMIDJIE, MN. 56601
MAIL: 101 P.O. BOX 318 - BEMIDJIE, MN. 56601-0318
PHONE: (218) 788-3308 FAX: (218) 788-0407
E-MAIL: luke@arch@paulina.rr.com

DRAWING NO. **A2**

EXTERIOR ELEVATIONS