

HIP CONCEPT FRONT ELEVATION
 Scale: 1/4" = 1'-0"


OF
A1
 DRAWING NO.

2008 ICWC
3 BEDROOM HOUSE #2
 EXTERIOR ELEVATIONS

DATE PLOTTED:	
18 SEP 08	PSB

HDC Headwaters Housing Development Corporation
 A subsidiary of the Headwaters Regional Development Commission
 403 Fourth Street NW, P.O. Box 406 -- Bemidji, MN 56601-0406
 (218) 751-3100 -- FAX: 218-751-3645

LUCACHICK ARCHITECTURE, INC.
 218 MINNESOTA AVENUE - BEMIDJI, MN. 56601
 MAIL TO: P.O. BOX 218 - BEMIDJI, MN. 56618-0218
 PHONE: (218) 759-2305 FAX: (218) 759-0407

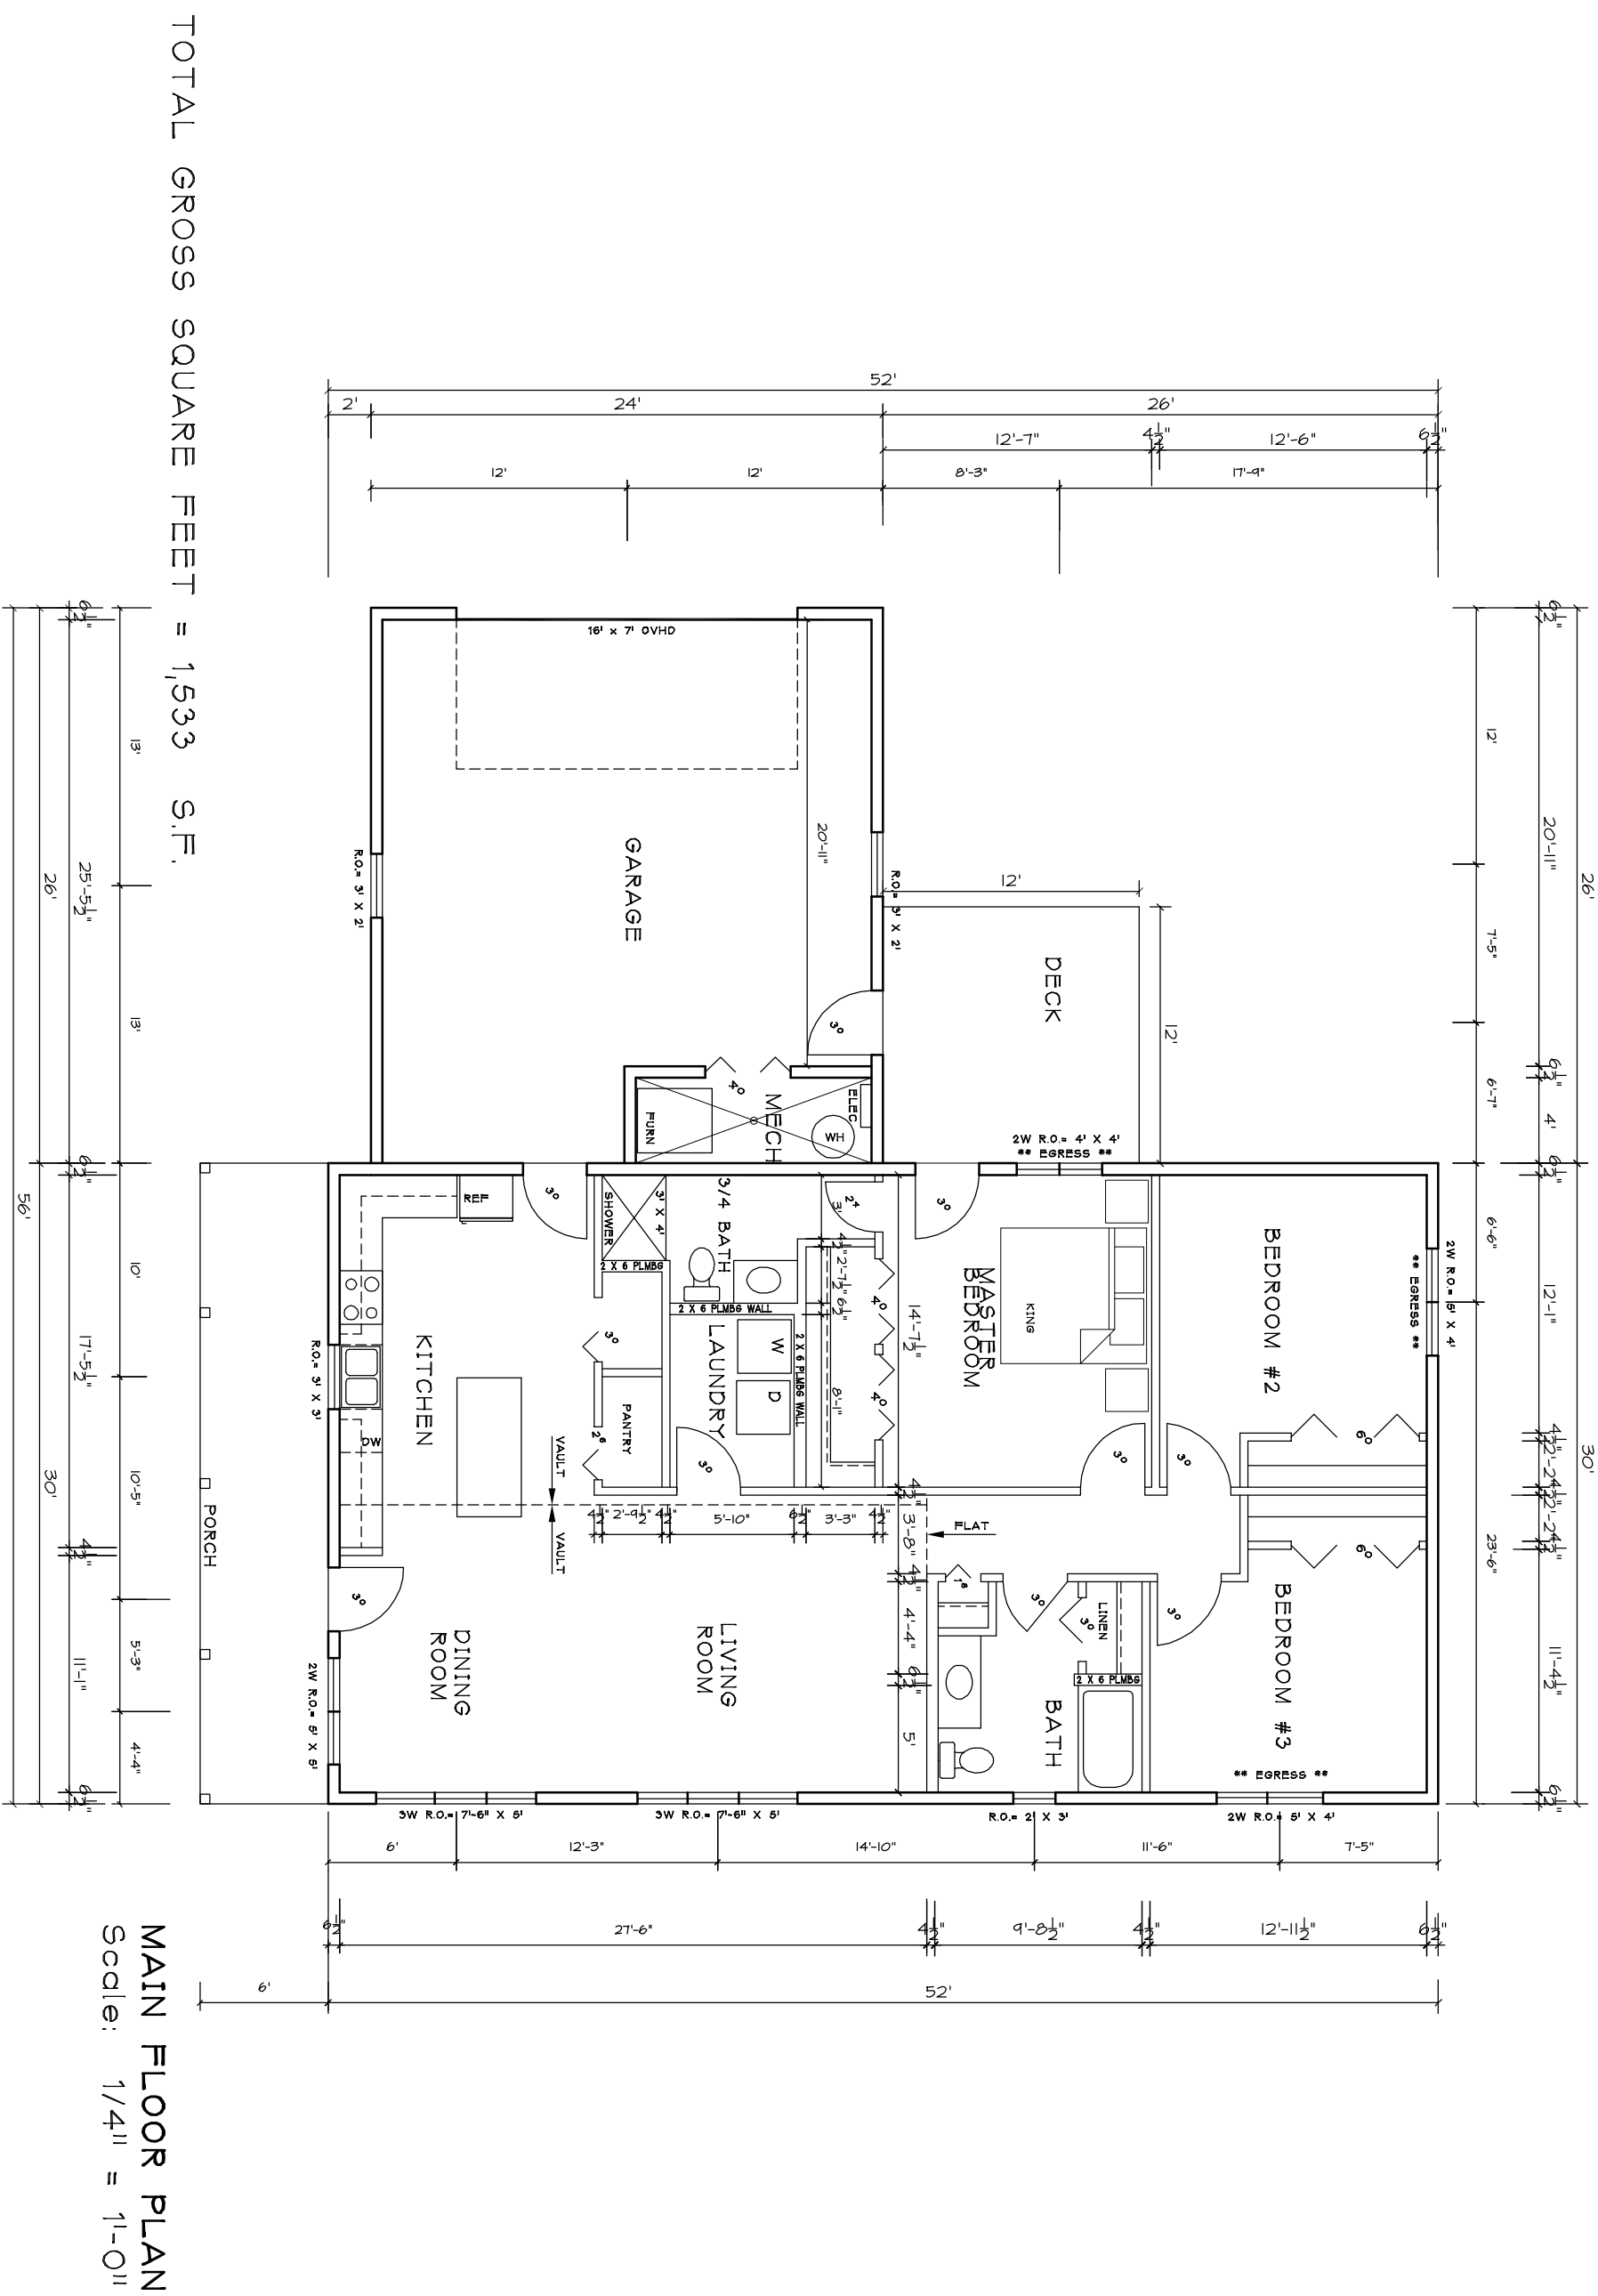

A2
OF

2008 ICWC
3 BEDROOM HOUSE #2
MAIN FLOOR PLAN

DATE PLOTTED:	
22 AUG 08	EDS
12 SEP 08	PSB
18 SEP 08	PSB

ICWC Headwaters Housing Development Corporation
A subsidiary of the Headwaters Regional Development Commission
403 Fourth Street NW, P.O. Box 906 - Bemidji, MN 56619-0406
(218) 751-3108 - FAX: 218-751-3645

LUCACHICK ARCHITECTURE, INC.
218 MINNESOTA AVENUE - BEMIDJI, MN. 56601
MAIL TO: P.O. BOX 219 - BEMIDJI, MN. 56619-0219
PHONE: (218) 758-2305 FAX: (218) 758-0407