




FRONT ELEVATION
Scale: 1/4" = 1'-0"

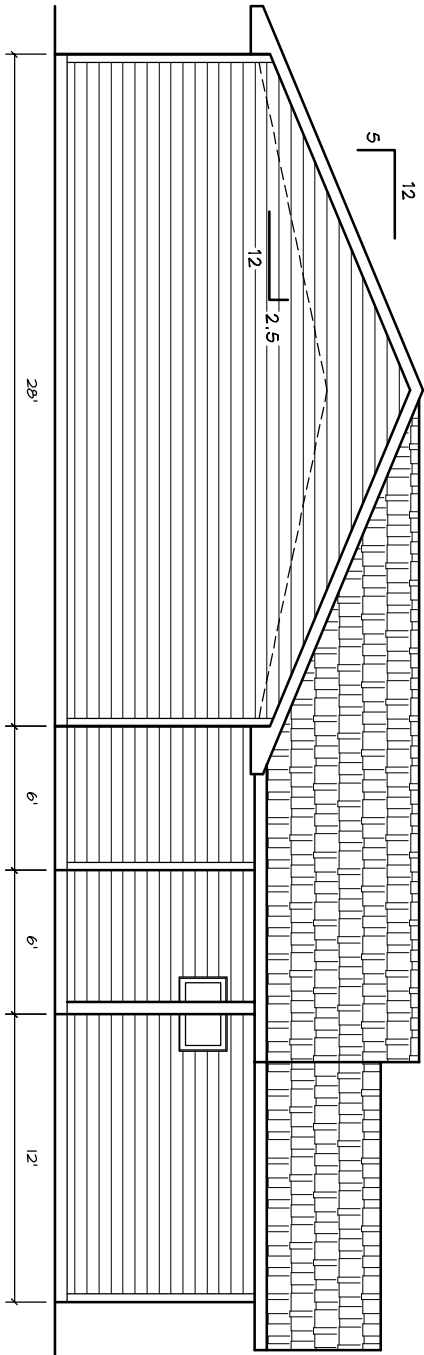

SIDE ELEVATION
Scale: 1/4" = 1'-0"

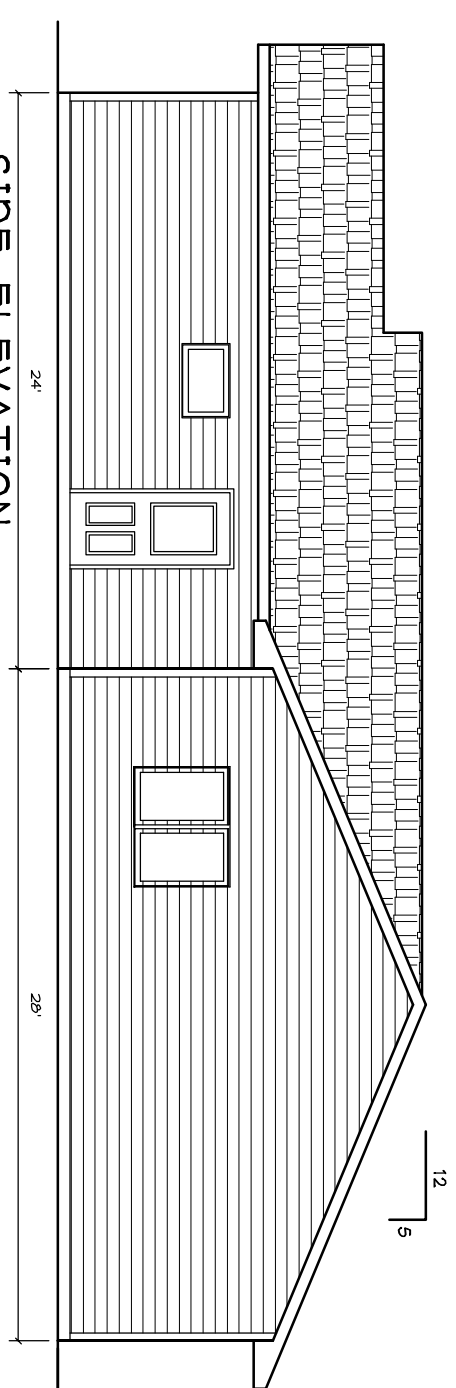


SIDE ELEVATION
Scale: 1/4" = 1'-0"

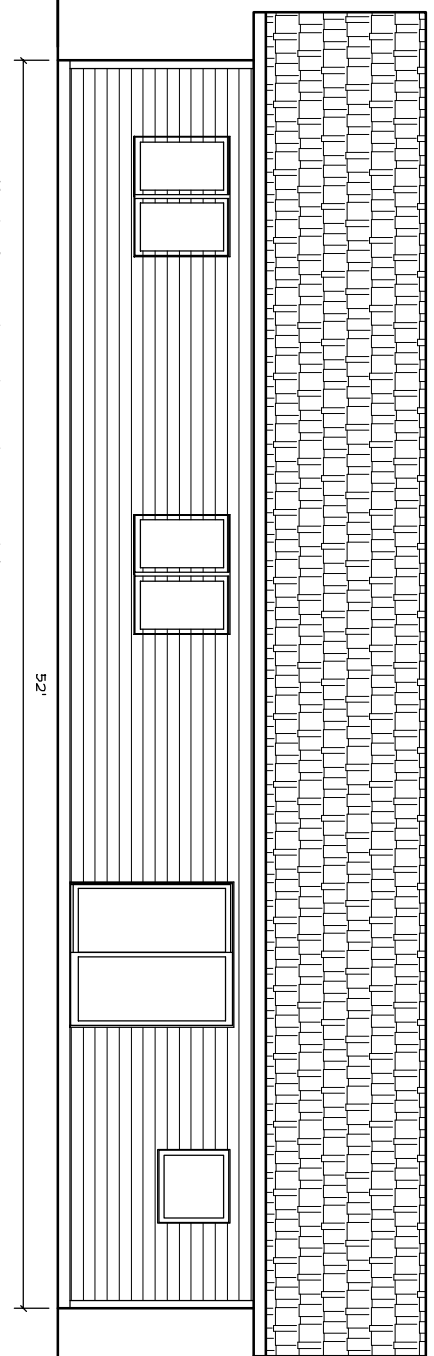


BACK ELEVATION
Scale: 1/4" = 1'-0"

D:\07ENR\HHDC 2006\PRELIMINARY 2008 SLAB HOMES\3 BED CONCEPT#1.dwg, Model: 9/22/2008 9:16:11 AM, User: 1, pdfFactory, 11x17, 1:96

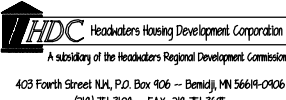DRAWINGS NO. A1 OF	2008 ICWC 3 BEDROOM HOUSE #1 EXTERIOR ELEVATIONS	DATE PLOTTED: 18 SEPT 08 PSB 22 SEPT 08 PSB	 <p>403 Fourth Street NW, P.O. Box 406 -- Bemidji, MN 56614-0406 (218) 751-3108 -- FAX: 218-751-3675</p>	LUCACHICK ARCHITECTURE, INC. 218 MINNESOTA AVENUE - BEMIDJI, MN. 56601 MAIL TO: P.O. BOX 219 - BEMIDJI, MN. 56619-0219 PHONE: (218) 758-2305 FAX: (218) 758-0407
---------------------------------	--	---	---	--

TOTAL GROSS SQUARE FEET = 1,516 S.F.

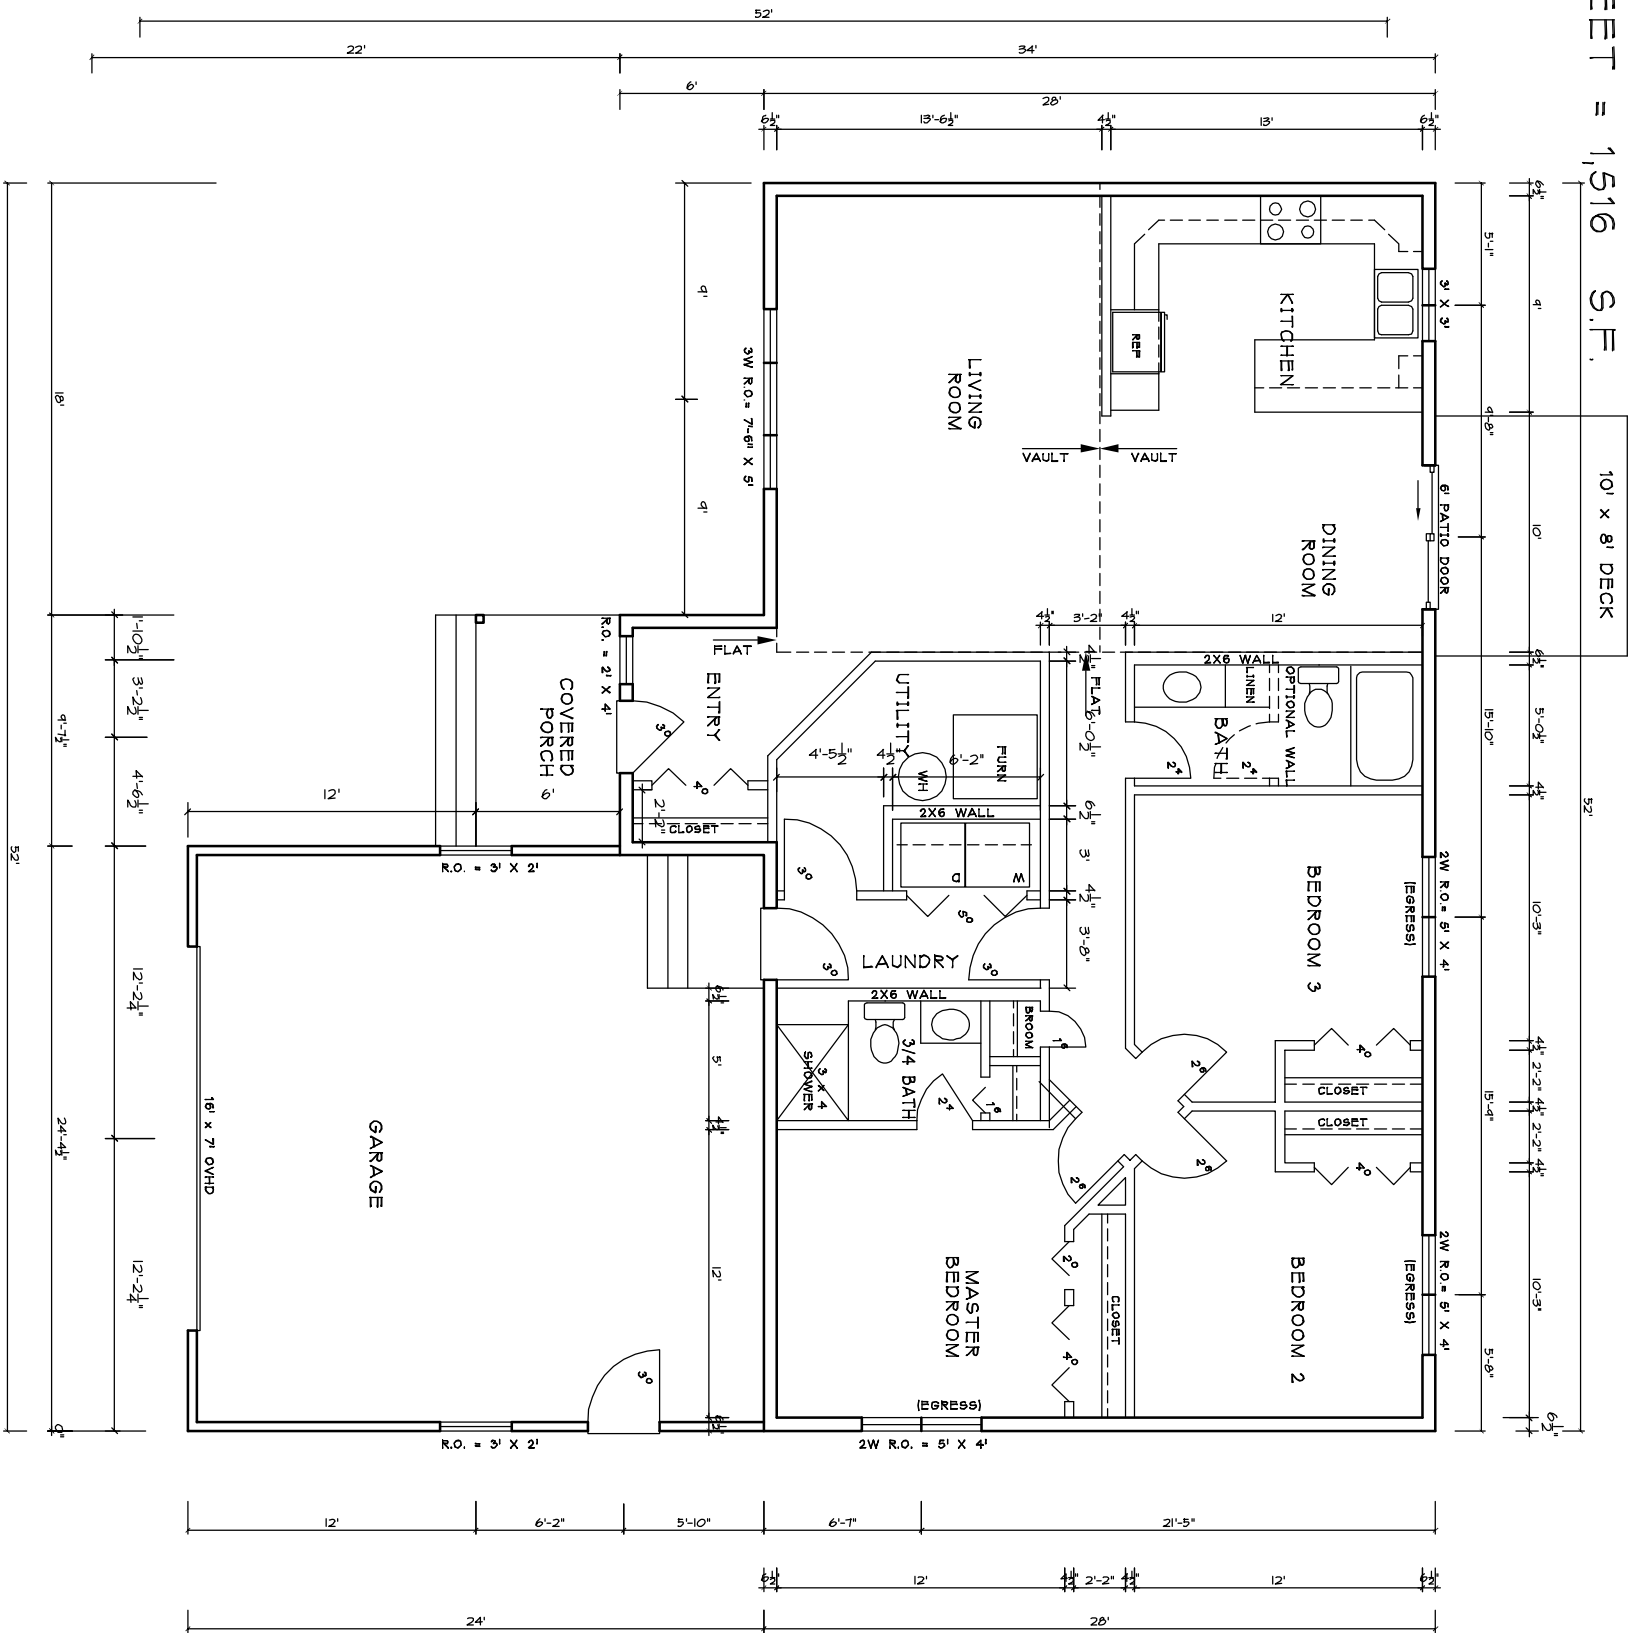

MAIN FLOOR PLAN
Scale: 1/4" = 1'-0"

LUCACHICK ARCHITECTURE, INC.
218 MINNESOTA AVENUE - BEMIDJI, MN. 56601
MAIL TO: P.O. BOX 219 - BEMIDJI, MN. 56619-0219
PHONE: (218) 759-2905 FAX: (218) 759-0407

LHDC Headwaters Housing Development Corporation
A subsidiary of the Headwaters Regional Development Commission
403 Fourth Street NW, P.O. Box 906 -- Bemidji, MN 56601-0906
(218) 751-3100 -- FAX: 218-751-3645

DATE PLOTTED:	22 SEP 08	PSB
22 AUG 08	EDS	
12 SEP 08	PSB	
18 SEPT 08	PSB	

2008 ICWC
3 BEDROOM HOUSE #1
MAIN FLOOR PLAN

DRAWING NO. **A2**
OF