




FRONT ELEVATION
Scale: 1/8" = 1'-0"

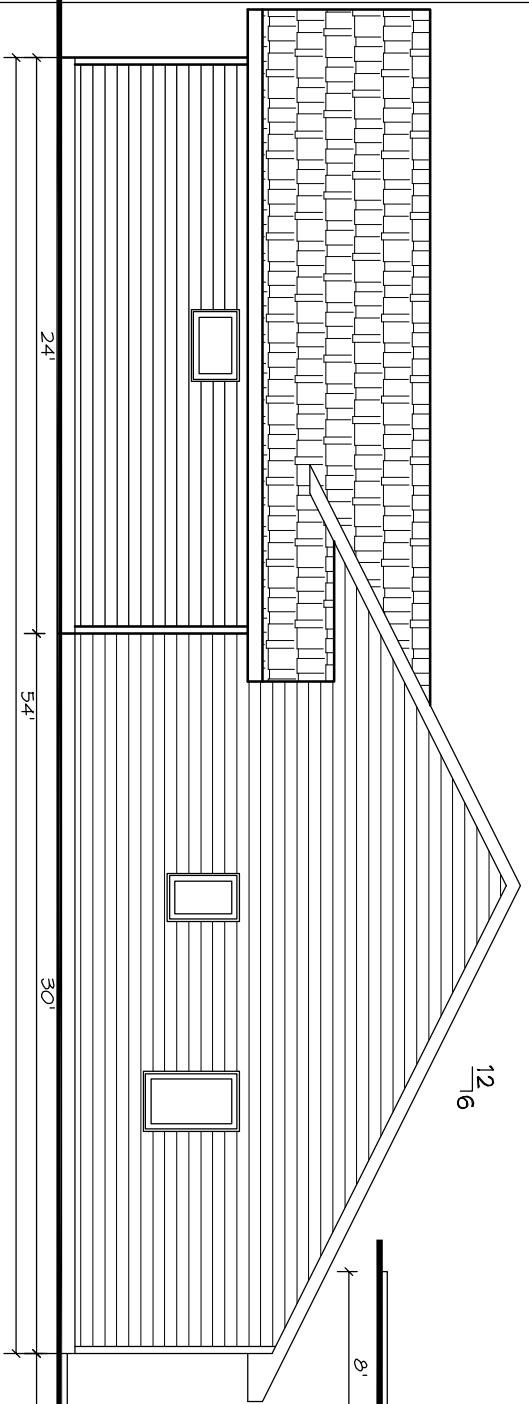


BEDROOM SIDE ELEVATION
Scale: 1/8" = 1'-0"

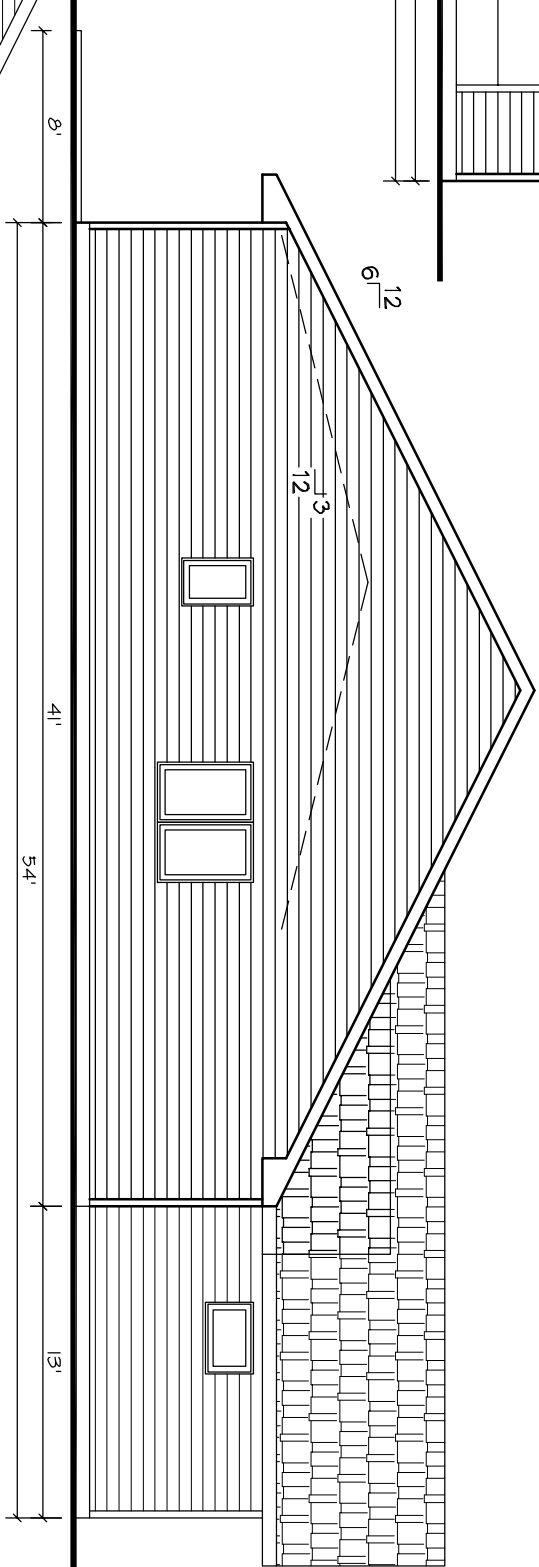




BEDROOM SIDE ELEVATION
Scale: 1/8" = 1'-0"

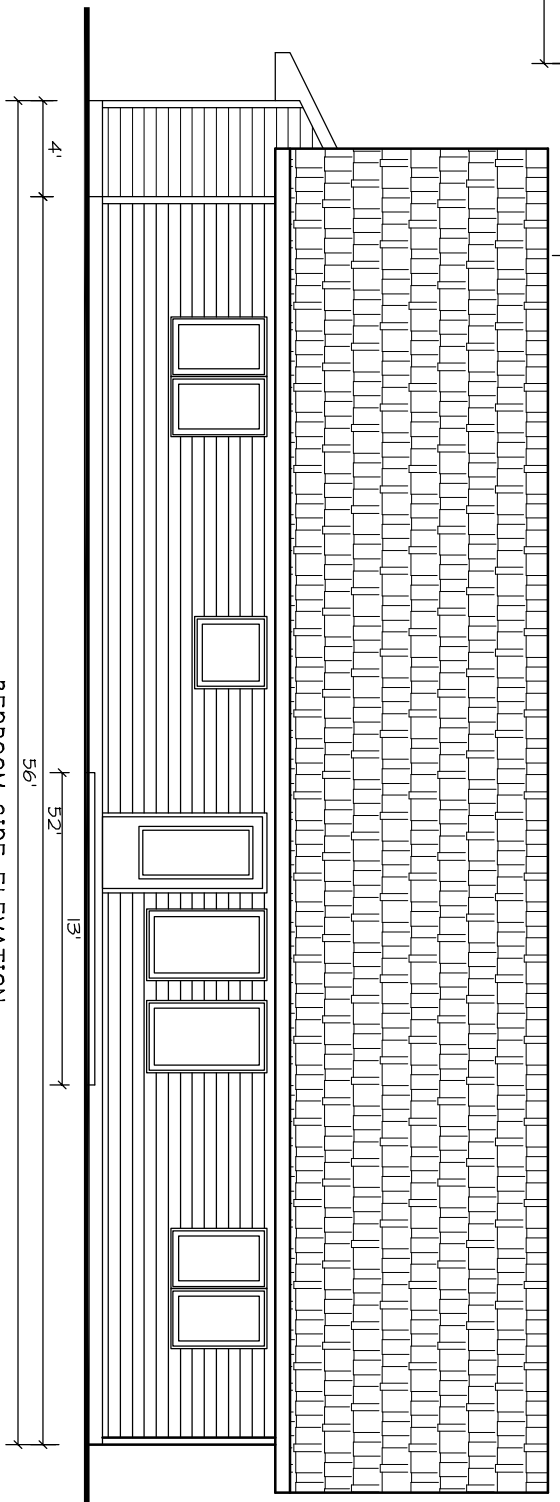

BEDROOM SIDE ELEVATION
Scale: 1/8" = 1'-0"

DRAWING NO. A1 OF	2009 ICWC LOT 1 BLOCK 1 EXTERIOR ELEVATIONS	DATE PLOTTED:	 FHDC Headwaters Housing Development Corporation A subsidiary of the Headwaters Regional Development Commission 409 Fourth Street NW, P.O. Box 406 - Bemidji, MN 56604-0406 (218) 759-3100 - FAX: 218-751-3145	LUCACHICK ARCHITECTURE, INC. 218 MINNESOTA AVENUE - BEMIDJI, MN. 56601 MAIL TO: P.O. BOX 219 - BEMIDJI, MN. 56619-0219 PHONE: (218) 759-2305 FAX: (218) 759-0407
		10 JULY 09		

1,725 SQ FT

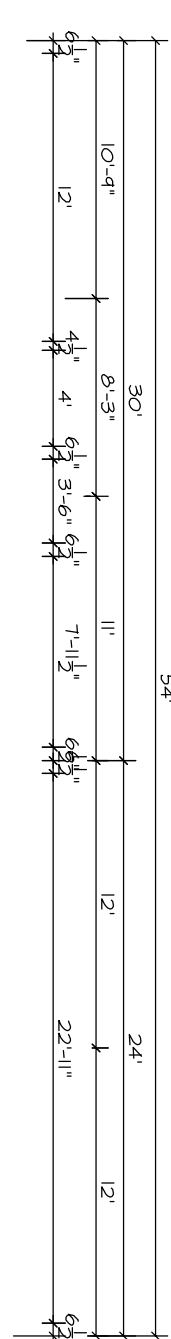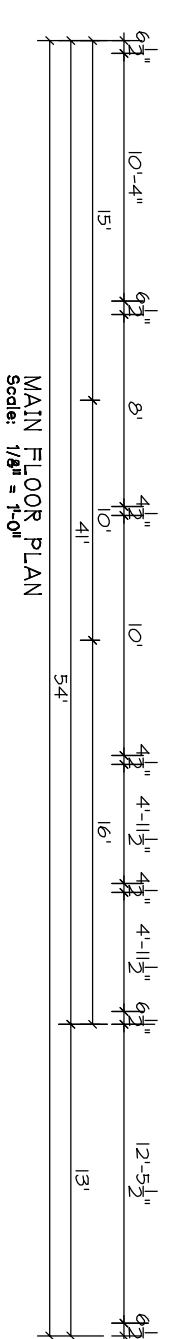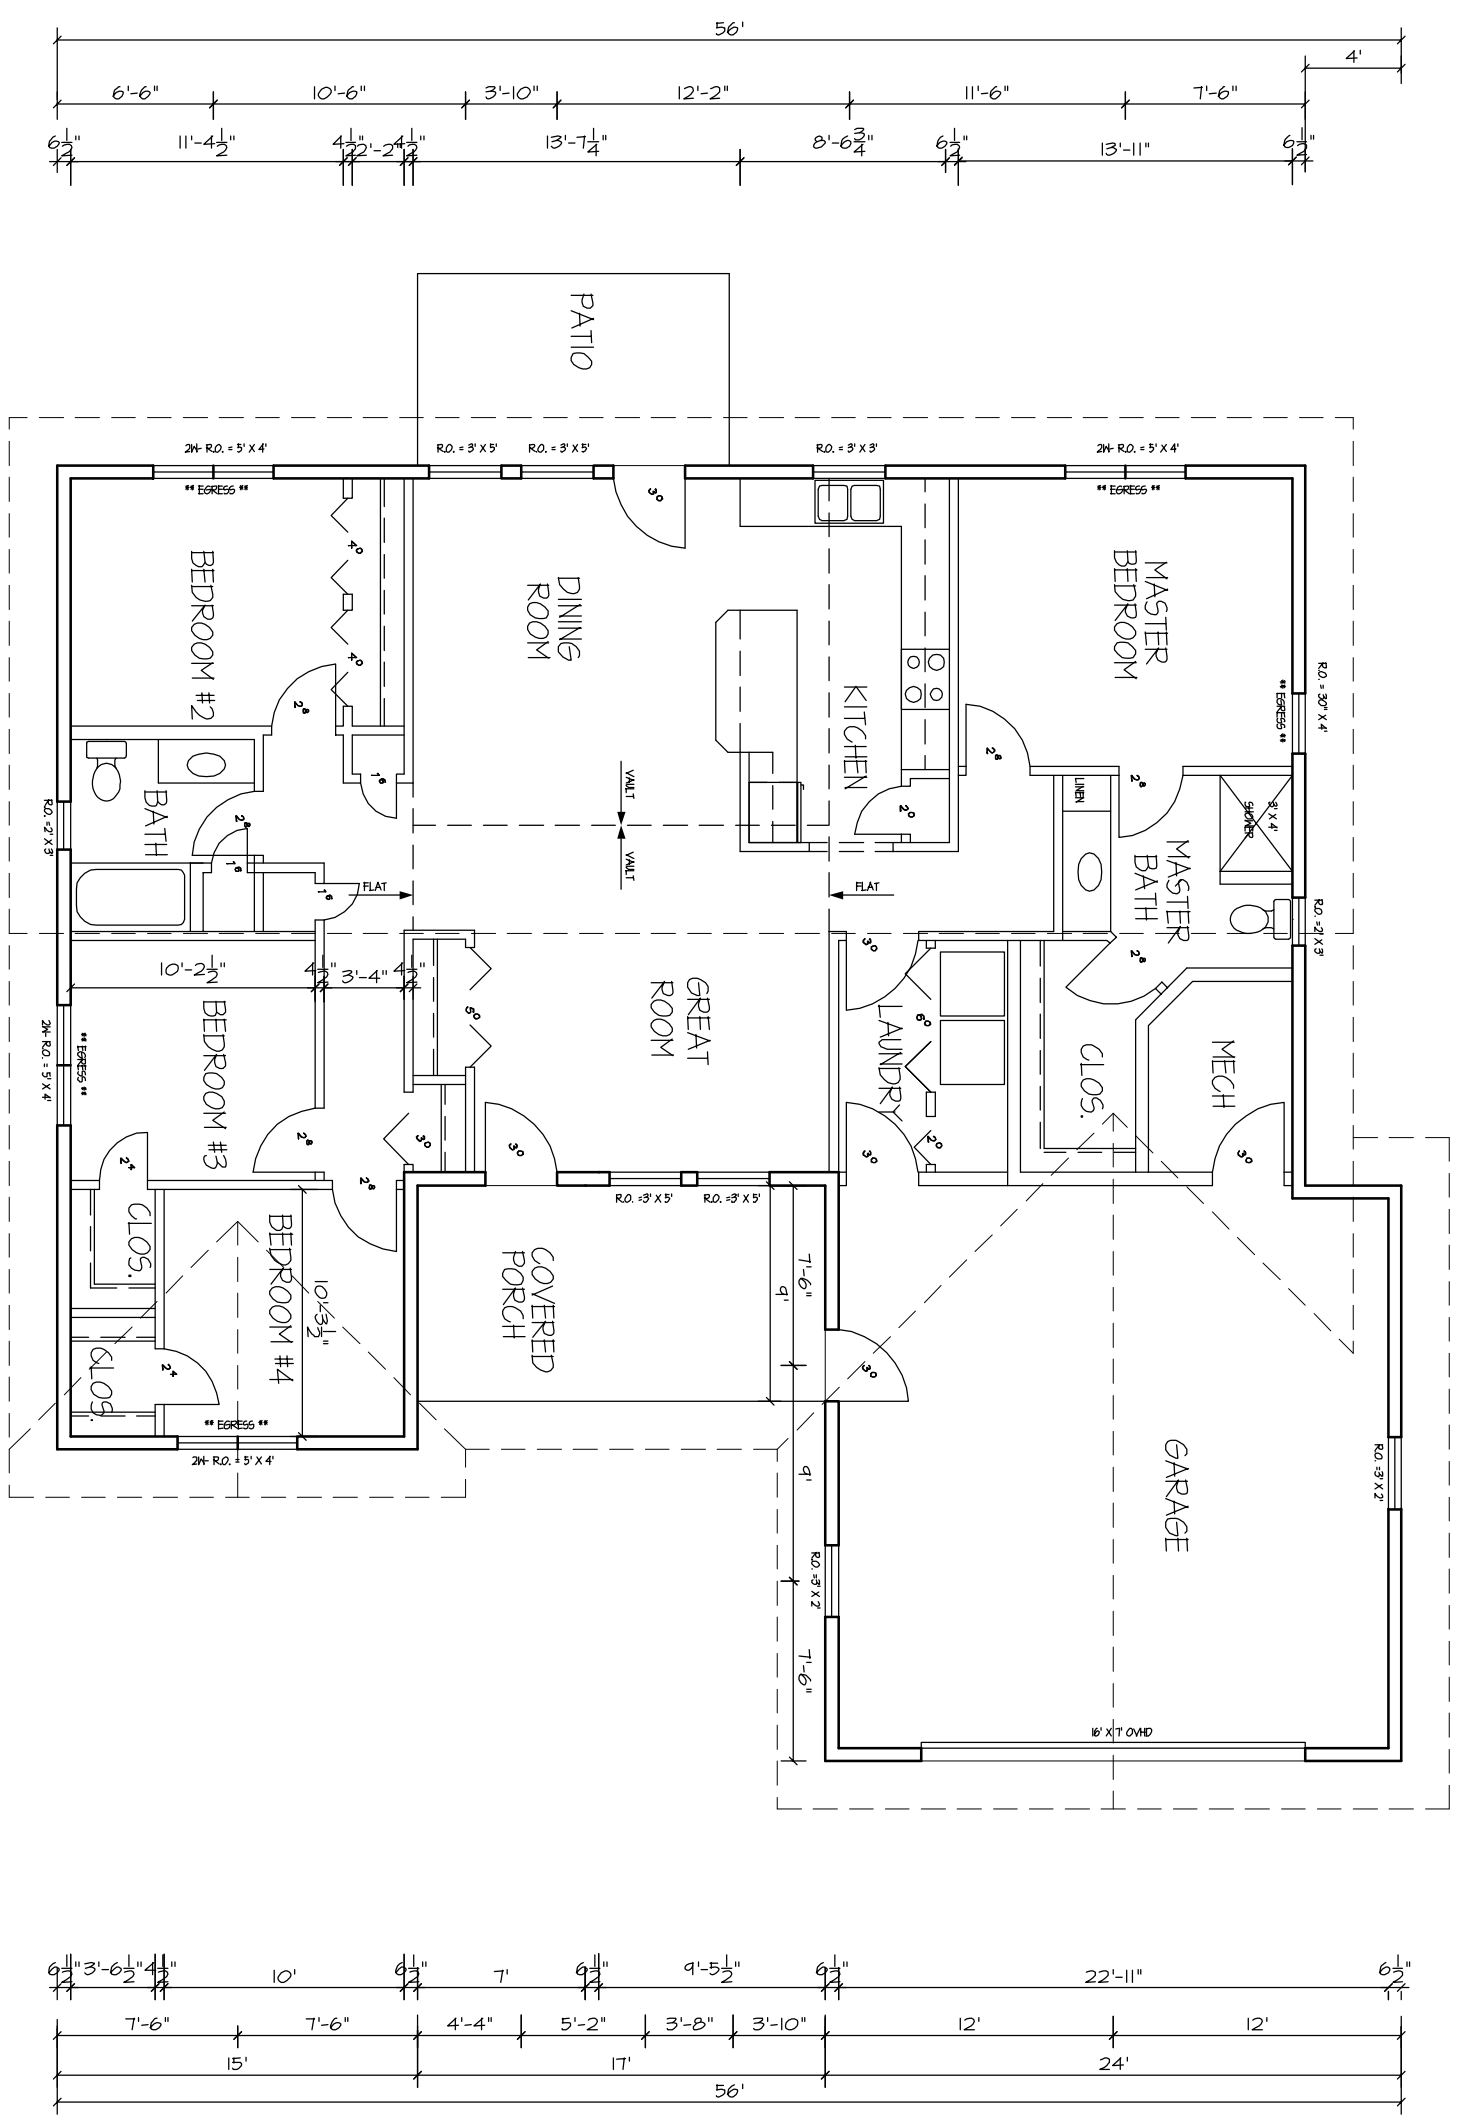

MAIN FLOOR PLAN

Scale: 1/8" = 1'-0"

2009 ICWC
 LOT 1 BLOCK 1
 MAIN FLOOR PLAN

DATE PLOTTED:	
10 JULY 09	PSB



LUCACHICK ARCHITECTURE, INC.
 218 MINNESOTA AVENUE - BEMIDJI, MN. 56601
 MAIL TO: P.O. BOX 219 - BEMIDJI, MN. 56619-0219
 PHONE: (218) 759-2305 FAX: (218) 759-0407