




**SIDE ELEVATION**  
Scale: 1/8" = 1'-0"

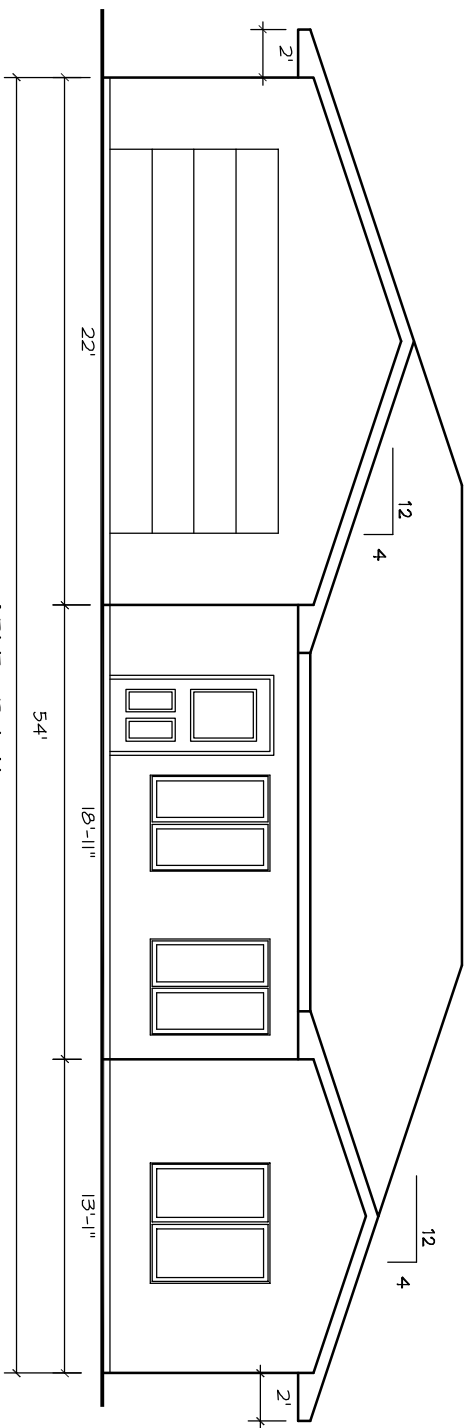

**GABLE OPTION  
FRONT ELEVATION**  
Scale: 1/8" = 1'-0"

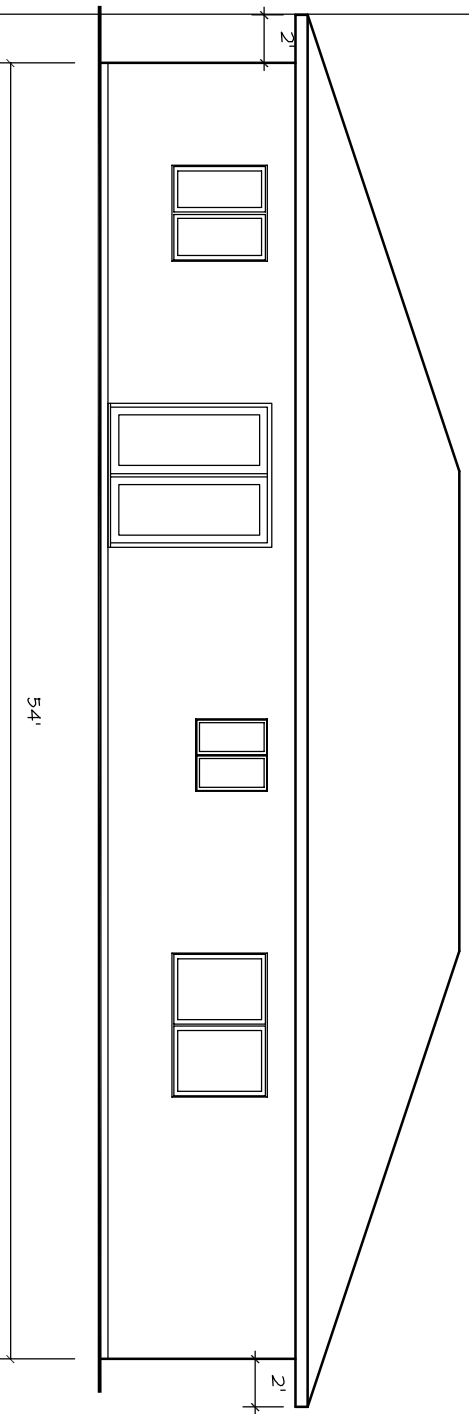


**BACK ELEVATION**  
Scale: 1/8" = 1'-0"

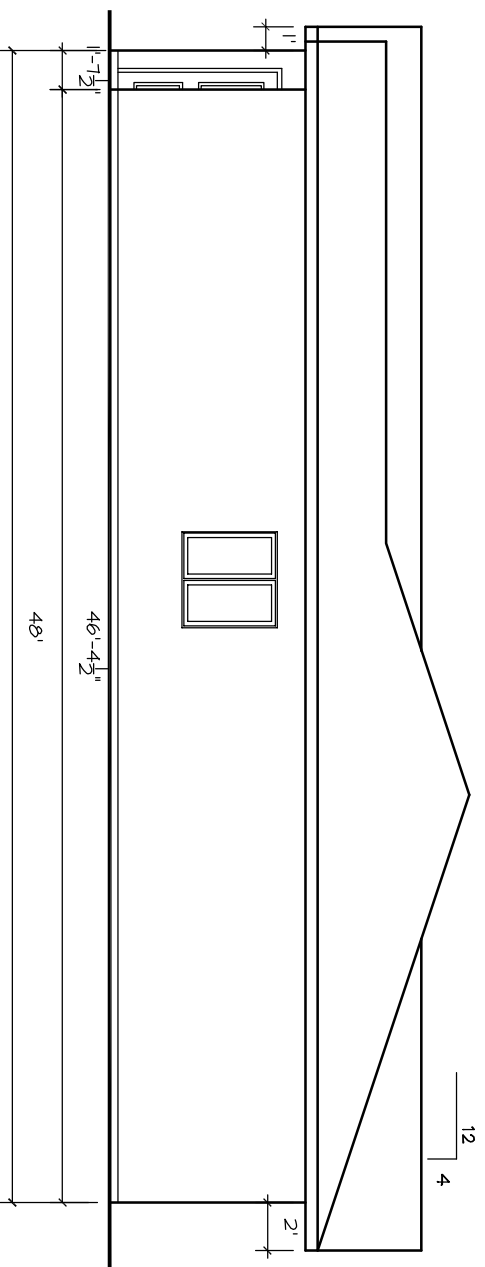

**SIDE ELEVATION GABLE OPTION**  
Scale: 1/8" = 1'-0"

LIVING AREA  
 GARAGE  
 TOTAL

1,758 SQ. FT.  
 565.5 SQ. FT.  
 2,144 SQ. FT.

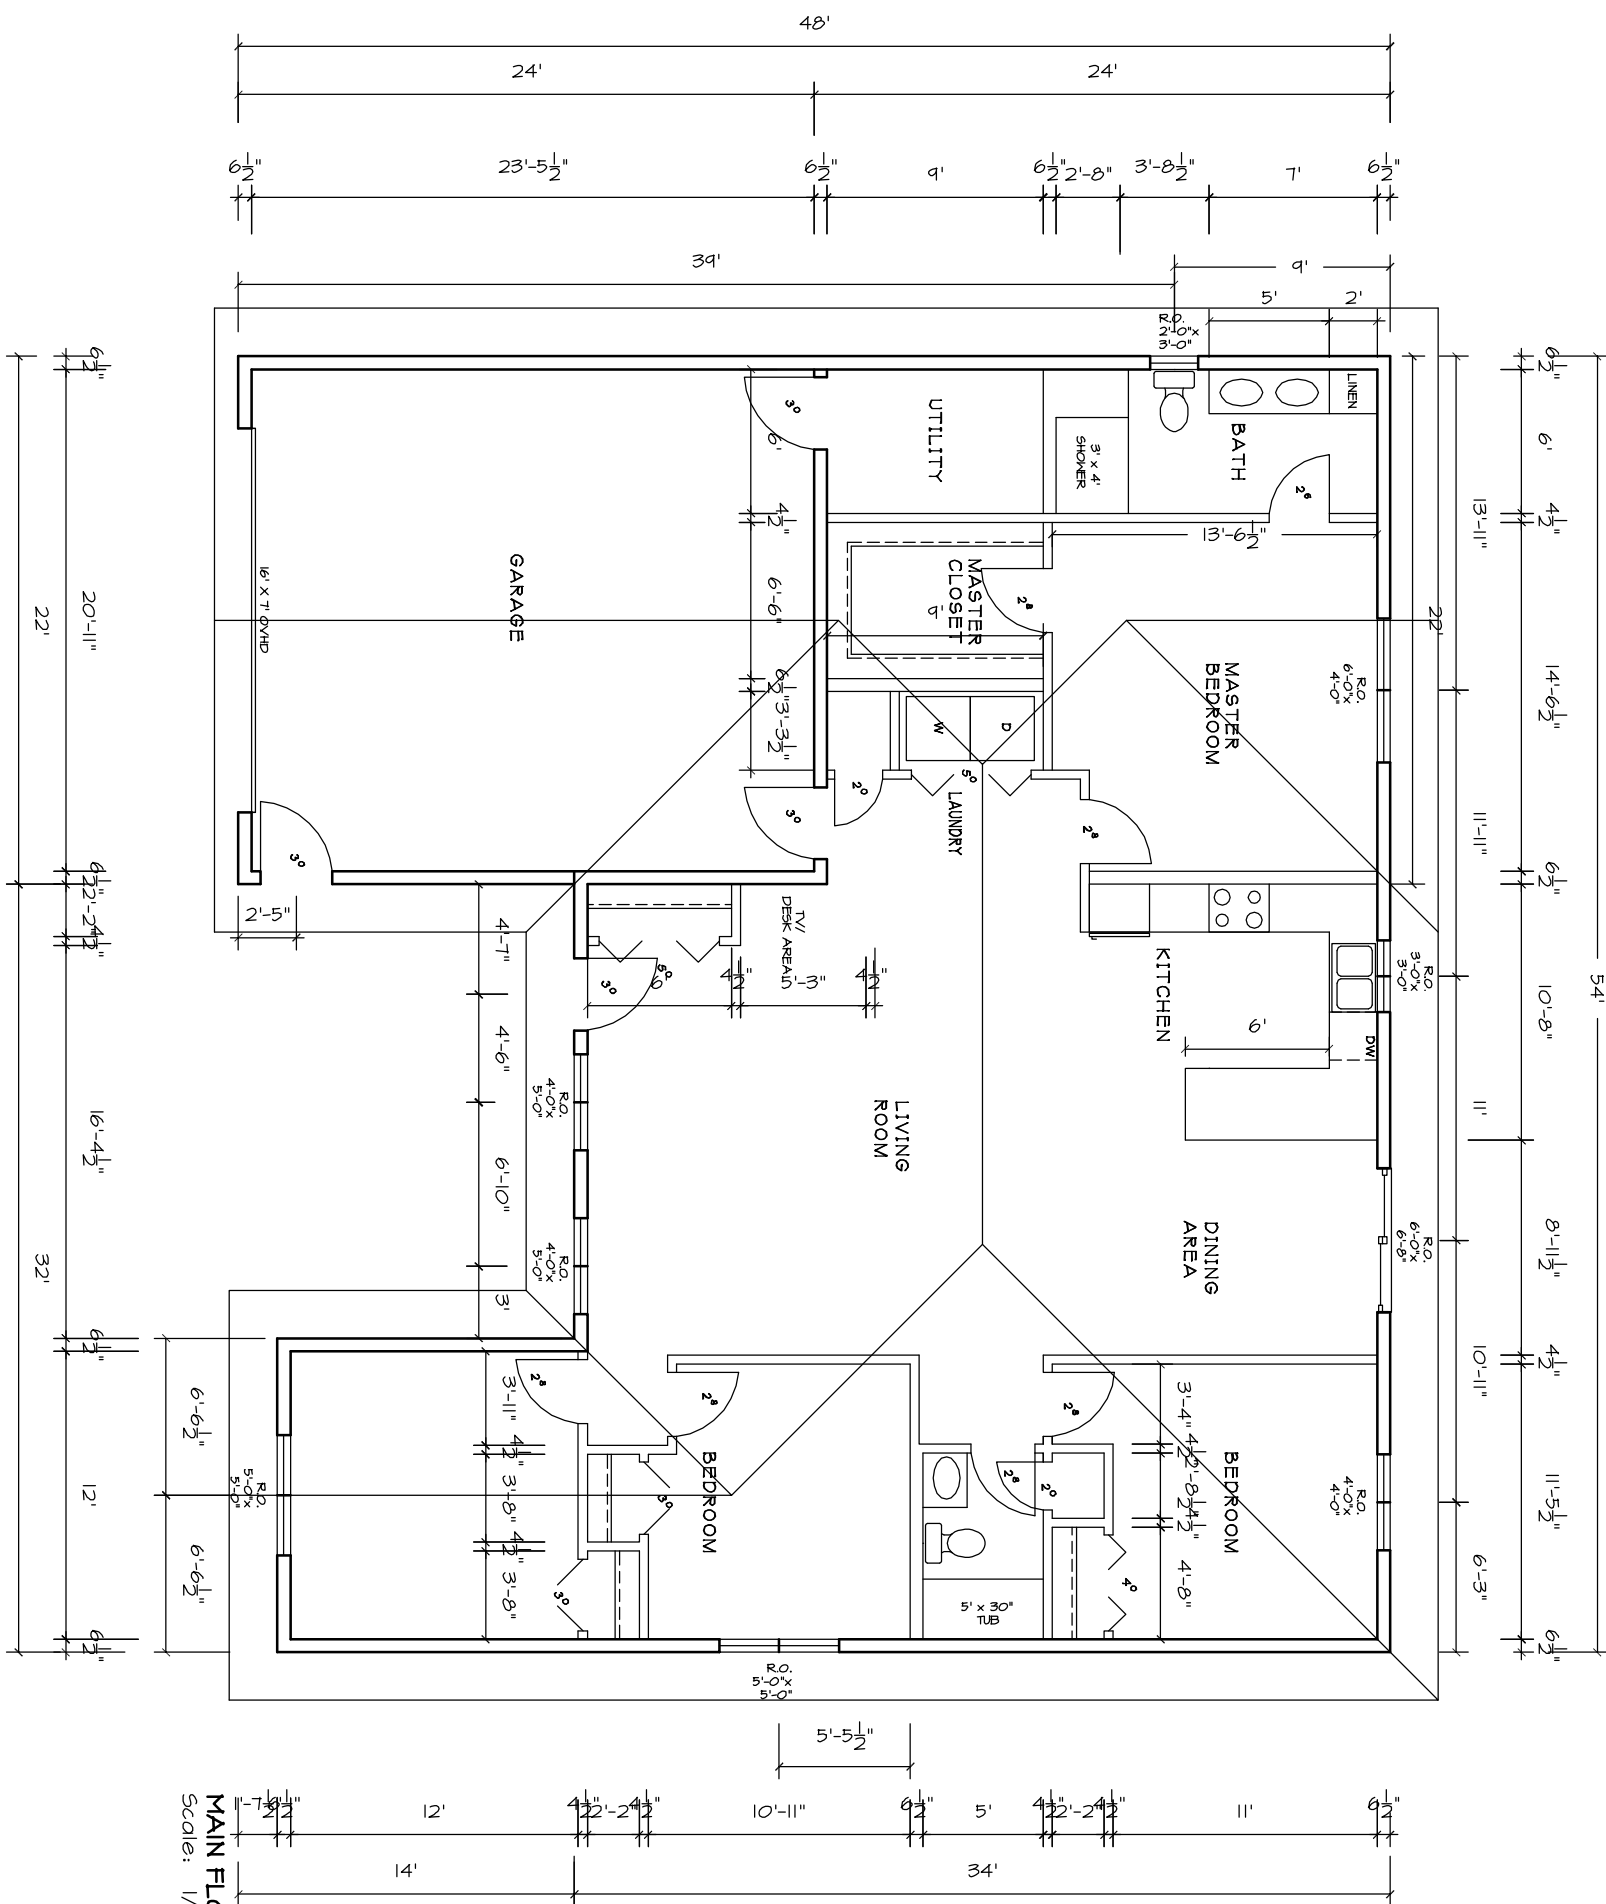

MAIN FLOOR PLAN  
 Scale: 1/8" = 1'-0"

A2  
 OF

2009 ICWC  
 4 BEDROOM HOUSE LOT #2 BLOCK #2  
 MAIN FLOOR PLAN

DATE PLOTTED:	
10 JULY 09	PSB

**LHDC** Headwaters Housing Development Corporation  
 A subsidiary of the Headwaters Regional Development Commission  
 403 Fourth Street NW, P.O. Box 406 - Bemidji, MN 56619-0406  
 (202) 751-3100 - FAX: 202-751-3645

**LUCACHICK ARCHITECTURE, INC.**  
 218 MINNESOTA AVENUE - BEMIDJI, MN. 56601  
 MAIL TO: P.O. BOX 218 - BEMIDJI, MN. 56619-0218  
 PHONE: (218) 758-2305 FAX: (218) 758-0407